


# TEMPORARY LIVING




## WORKSPACE

- » 60 sleeping units
- » 360 m<sup>2</sup> workspaces

## FLOOR SECTION

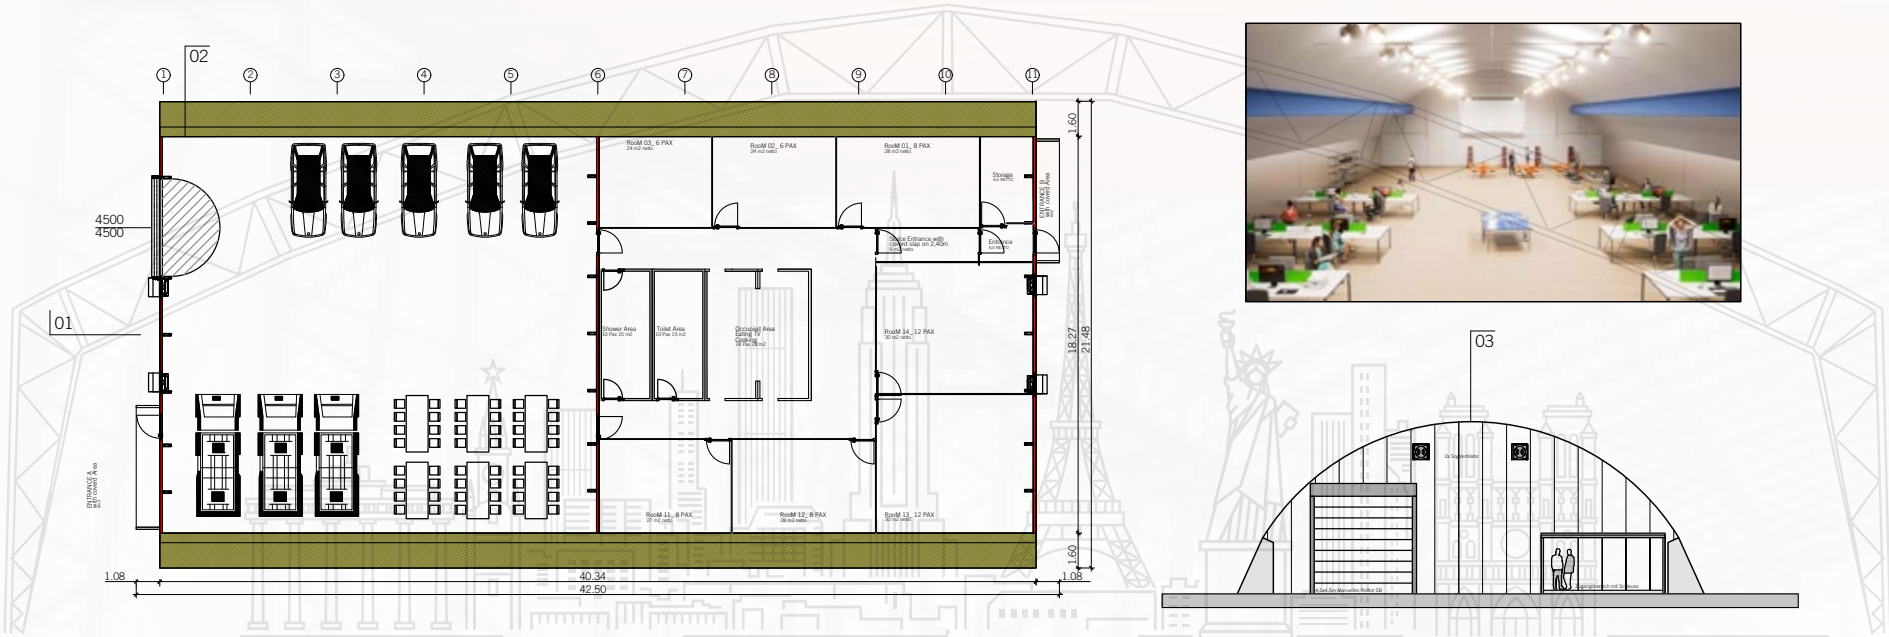

## SECTION 01

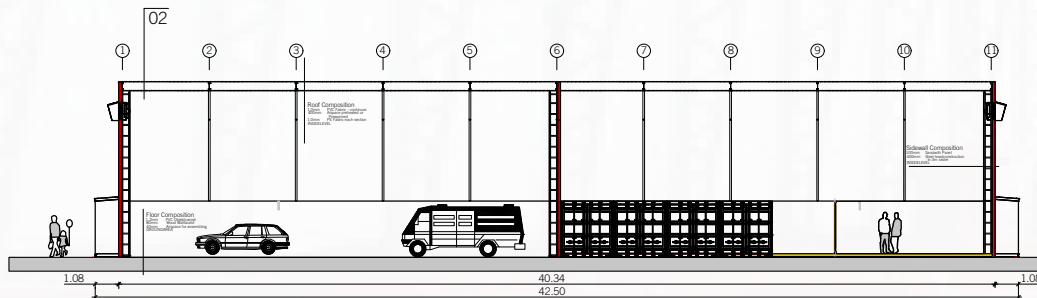

## SECTION 02

